


SCOTT HOUSE
Ground Level
Existing Conditions

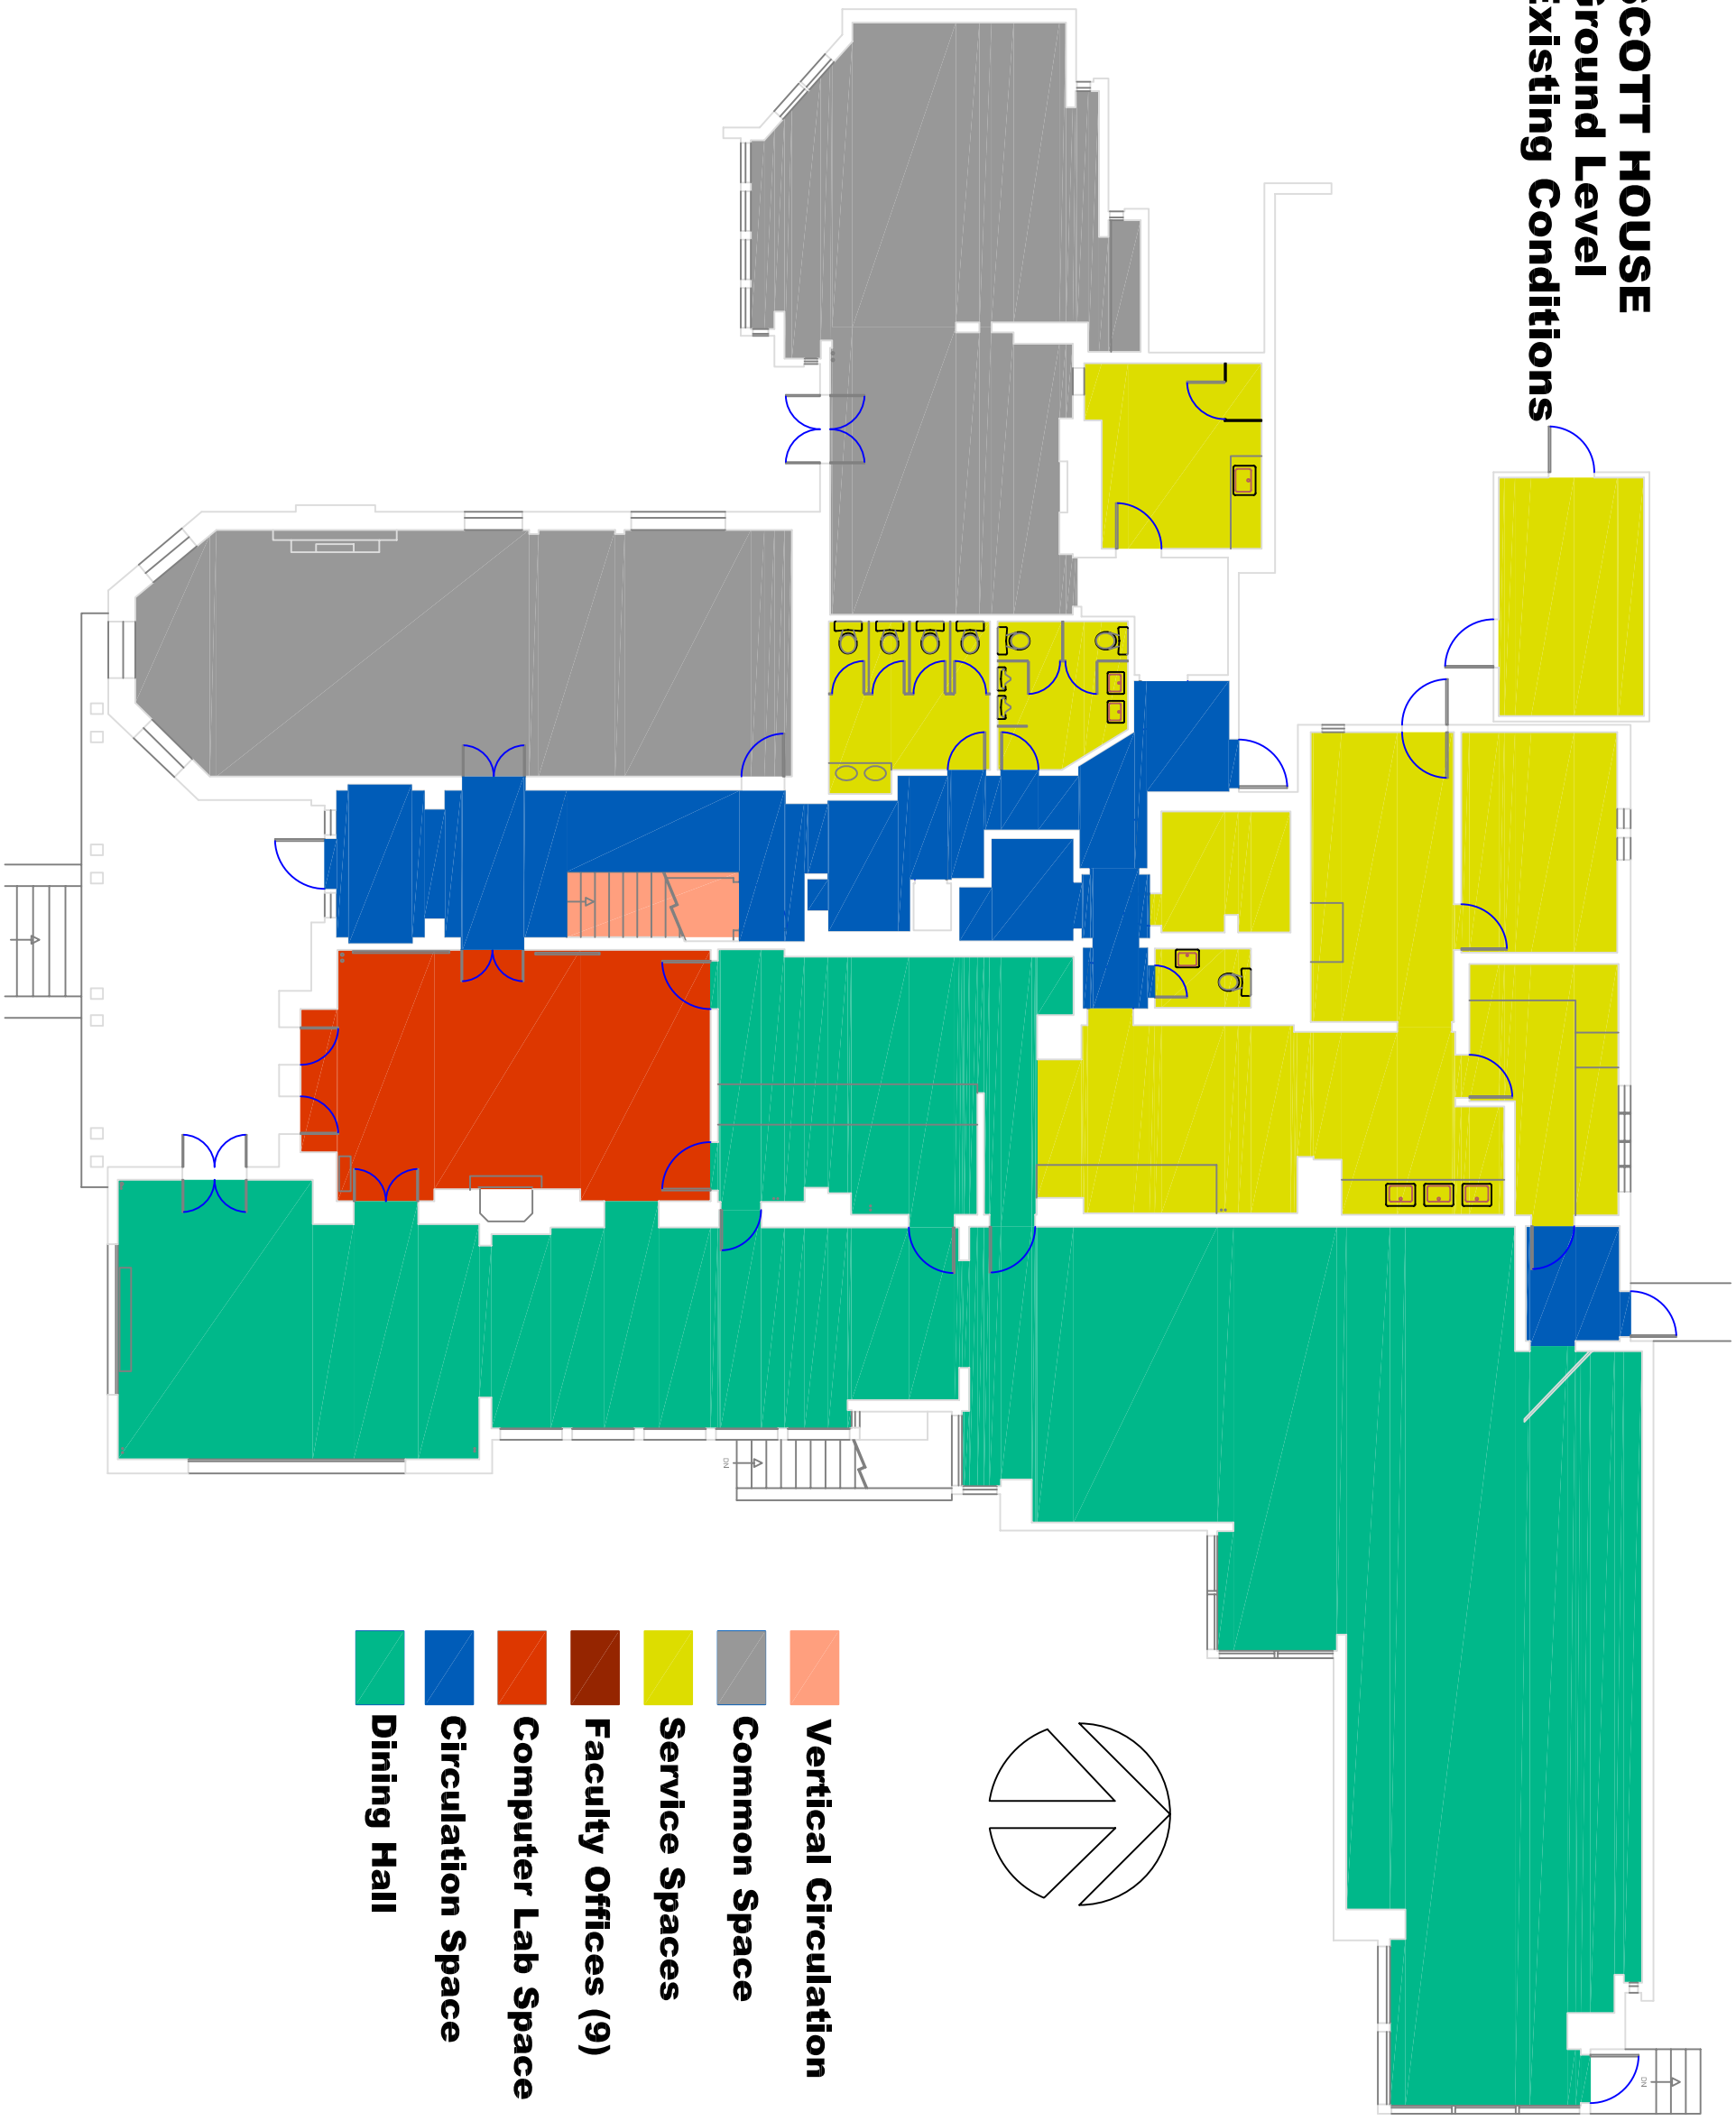

- Dining Hall**
- Circulation Space**
- Computer Lab Space**
- Faculty Offices (9)**
- Service Spaces**
- Common Space**
- Vertical Circulation**

ERIK WILKE
 ARCHITECT

311 GEORGE ST NORTH
 SUITE 208
 PETERBOROUGH, ON
 K9J 3H3
 T 705.741.6330
 F 705.749.2534
 www.erikwilke.com

PROJECT Existing Conditions Scott House	1 Client Review	
	SCALE	ISSUE DATE 2006.11.14
CLIENT Dept. of Physical Resources Trent University	DRAWN EBW	CHECKED EBW
	PROJECT NO. 06-21	DETAIL NO. SCT-01